




NOTES:  
 All drawings and specifications contained in this document are copyright to HEWITT OWEN ASSOCIATES. All dimensions must be checked on site and not scaled from the drawings. All discrepancies must be notified to the Agent immediately.

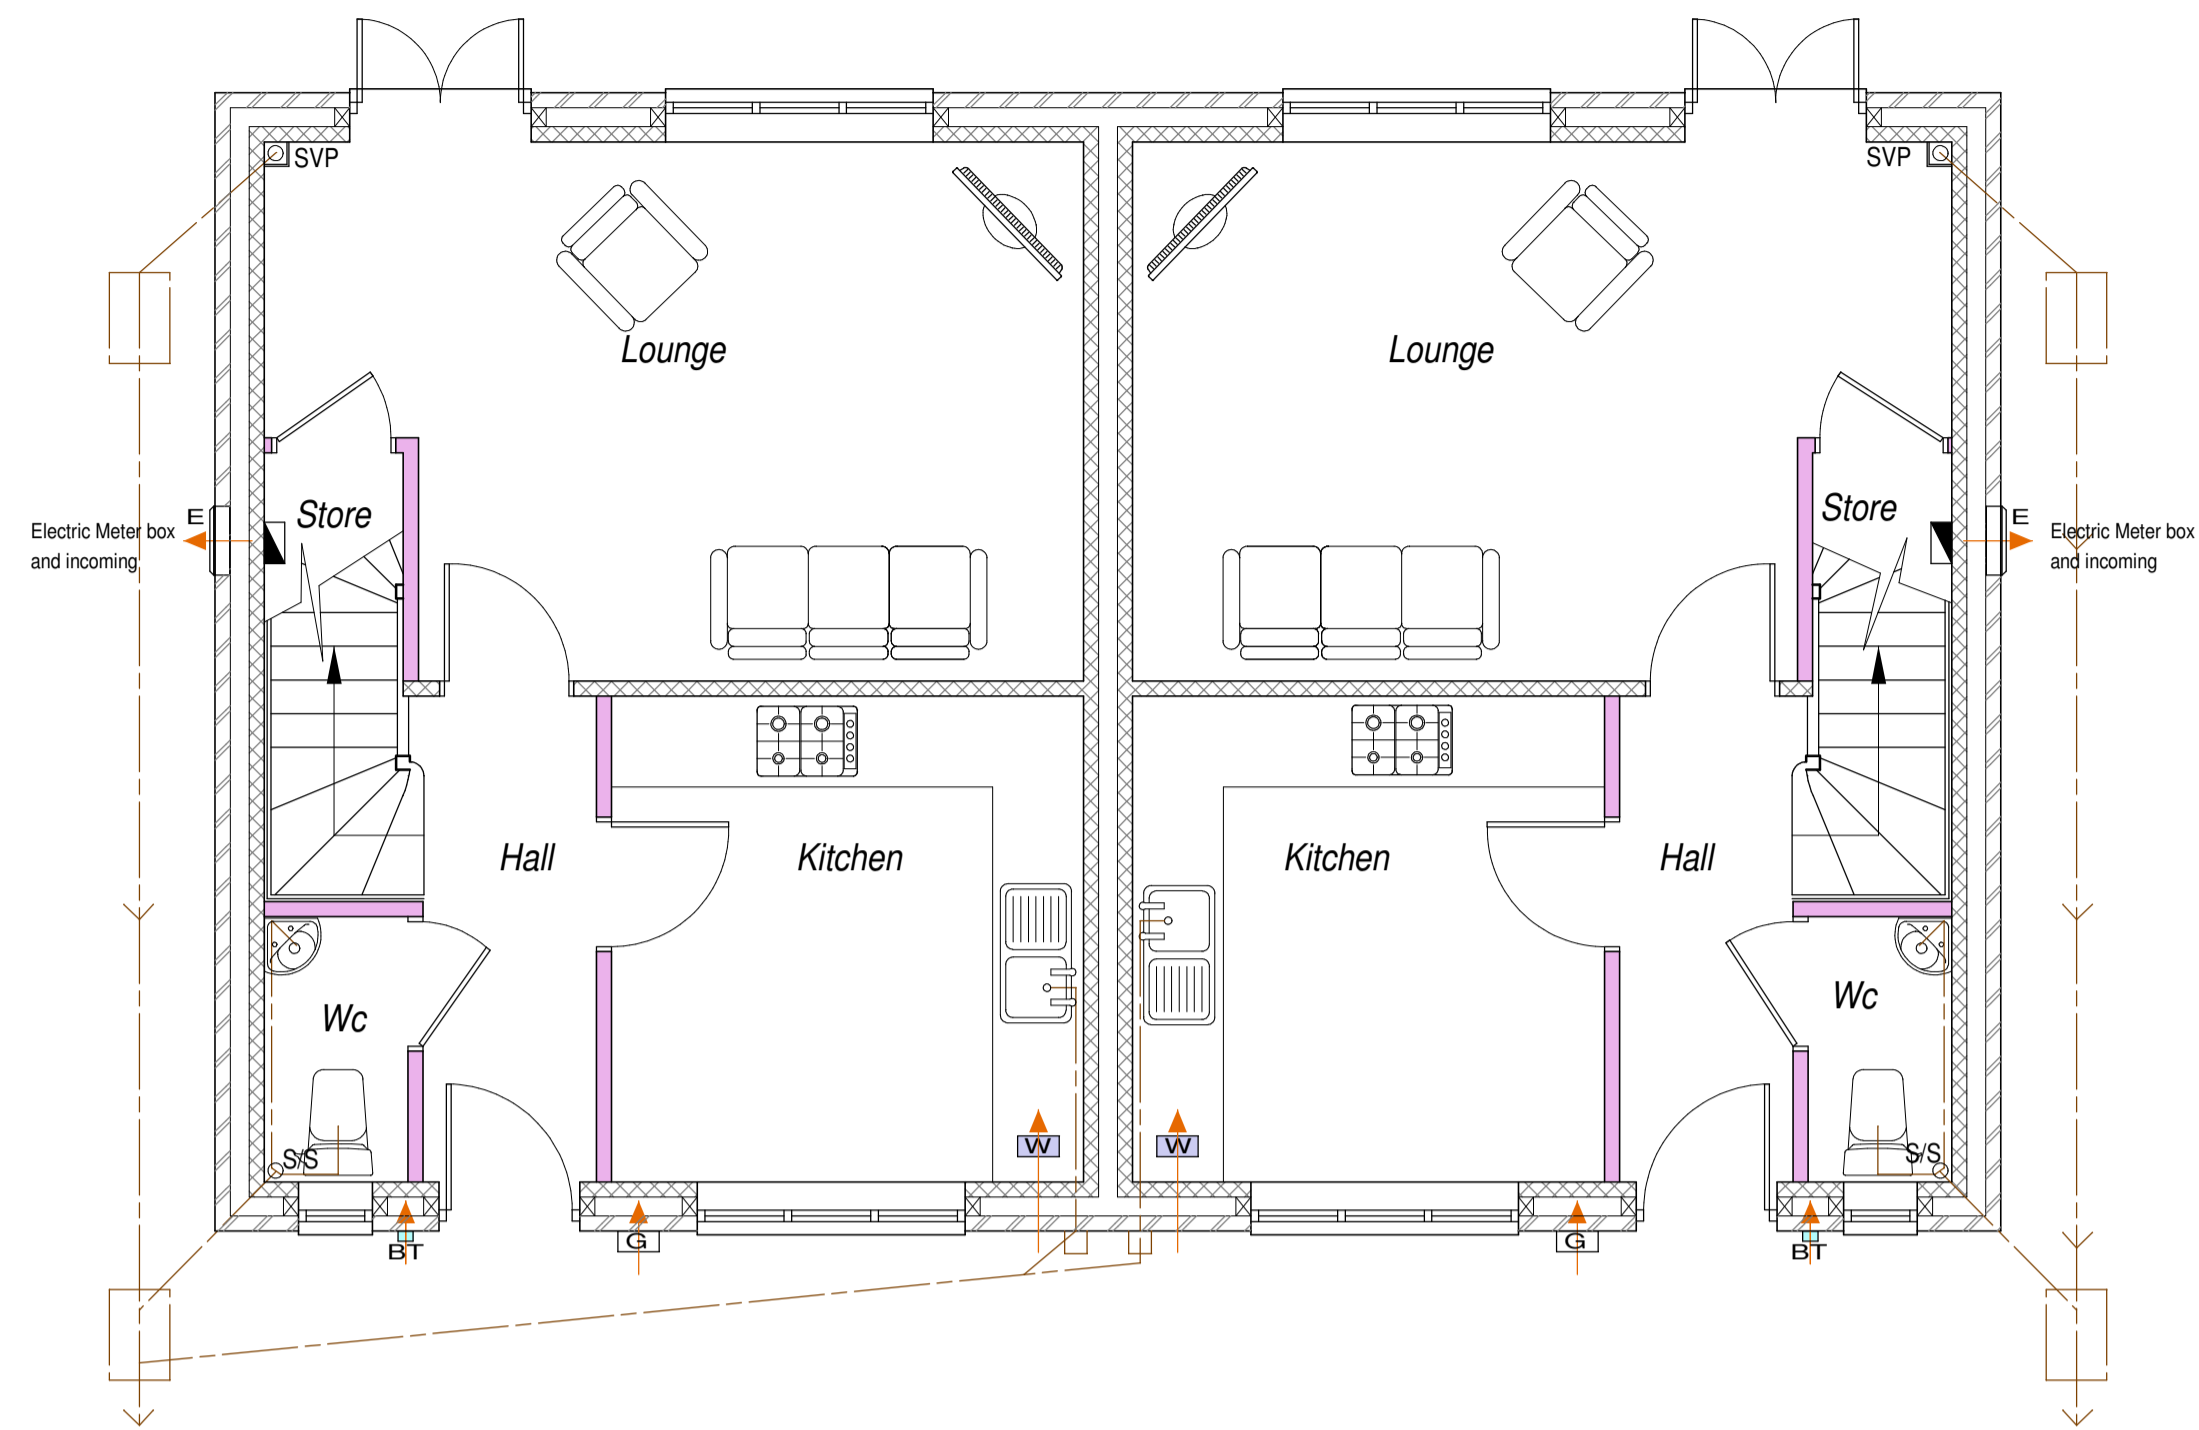

1 GROUND FLOOR PLAN 1:50

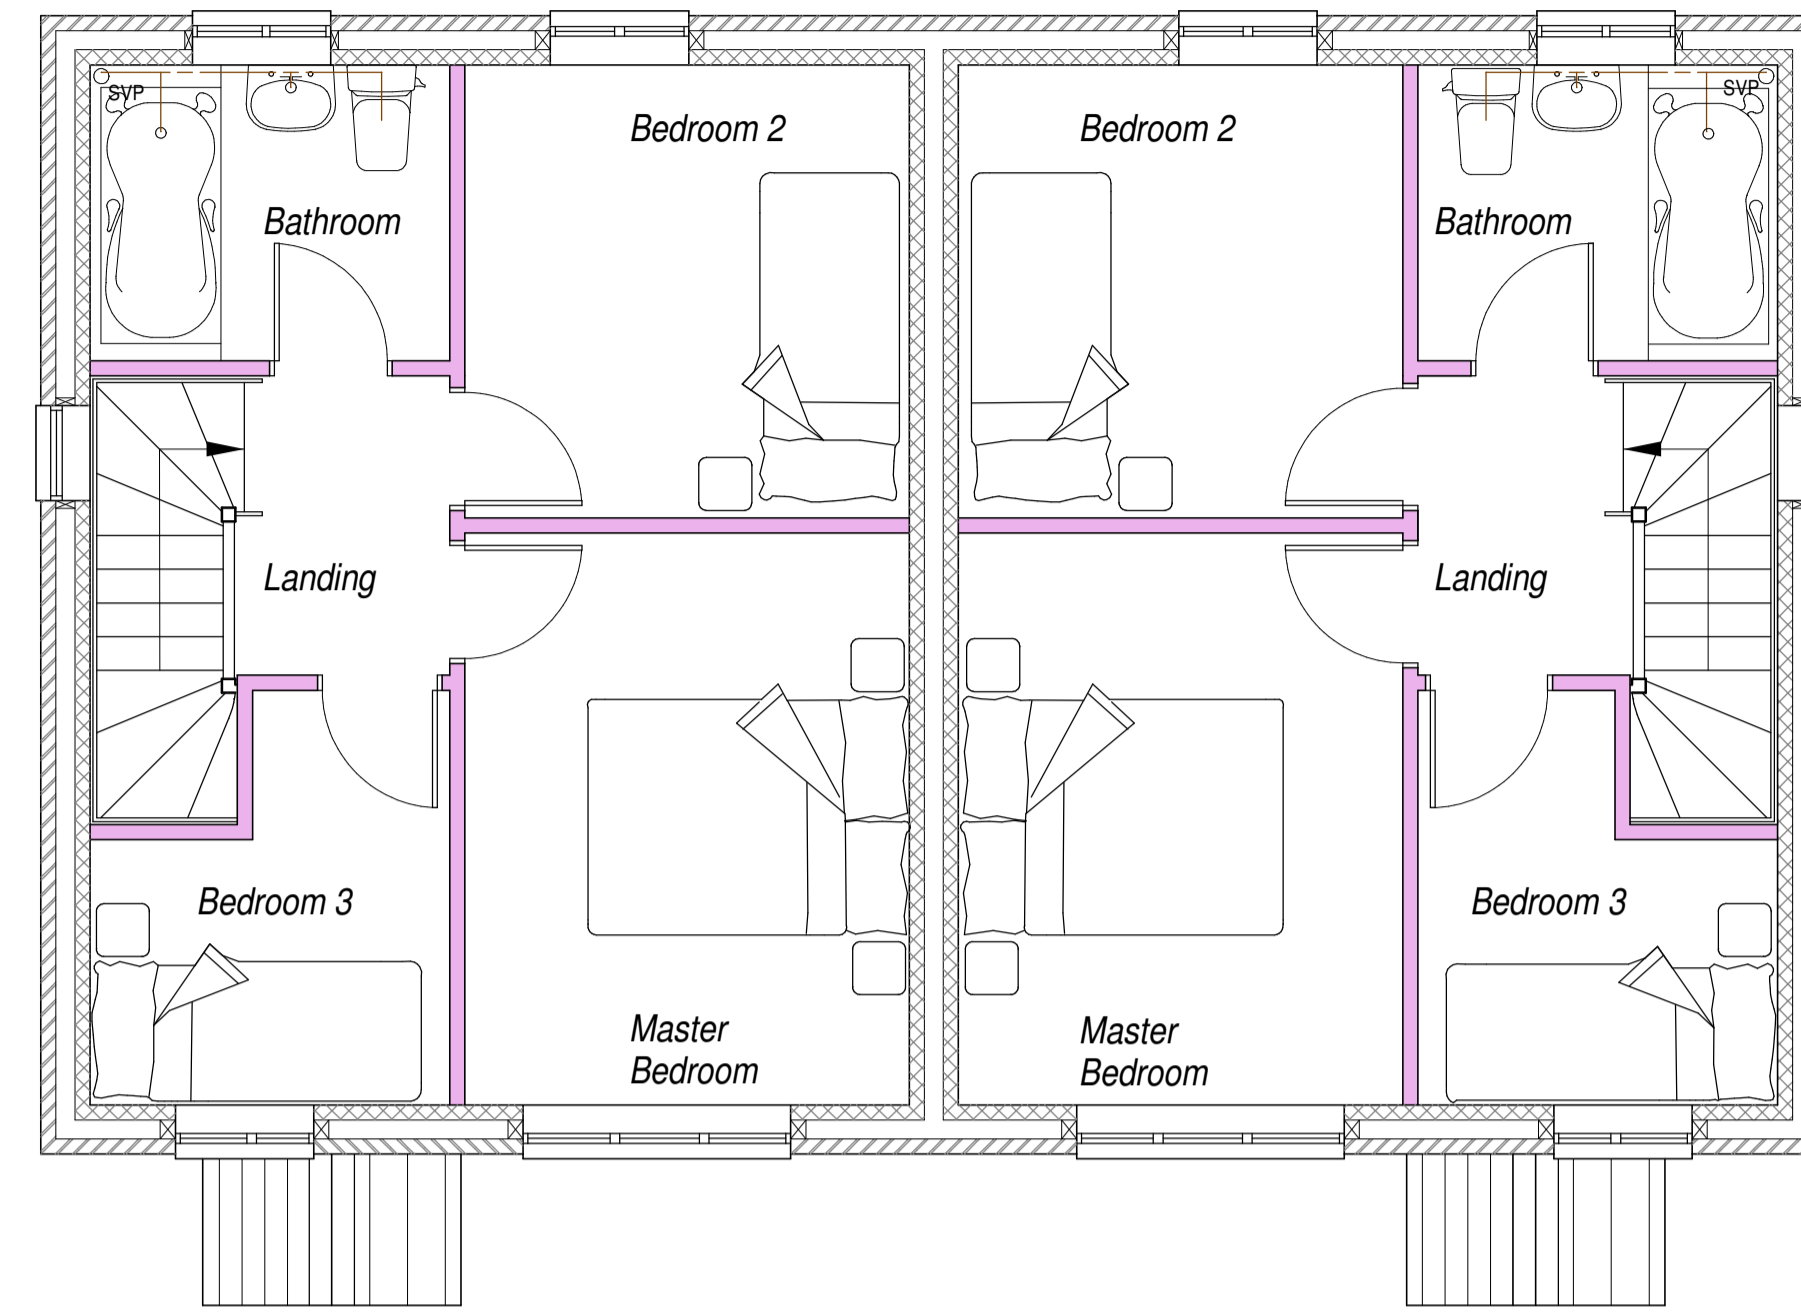


2 FIRST FLOOR PLAN 1:50

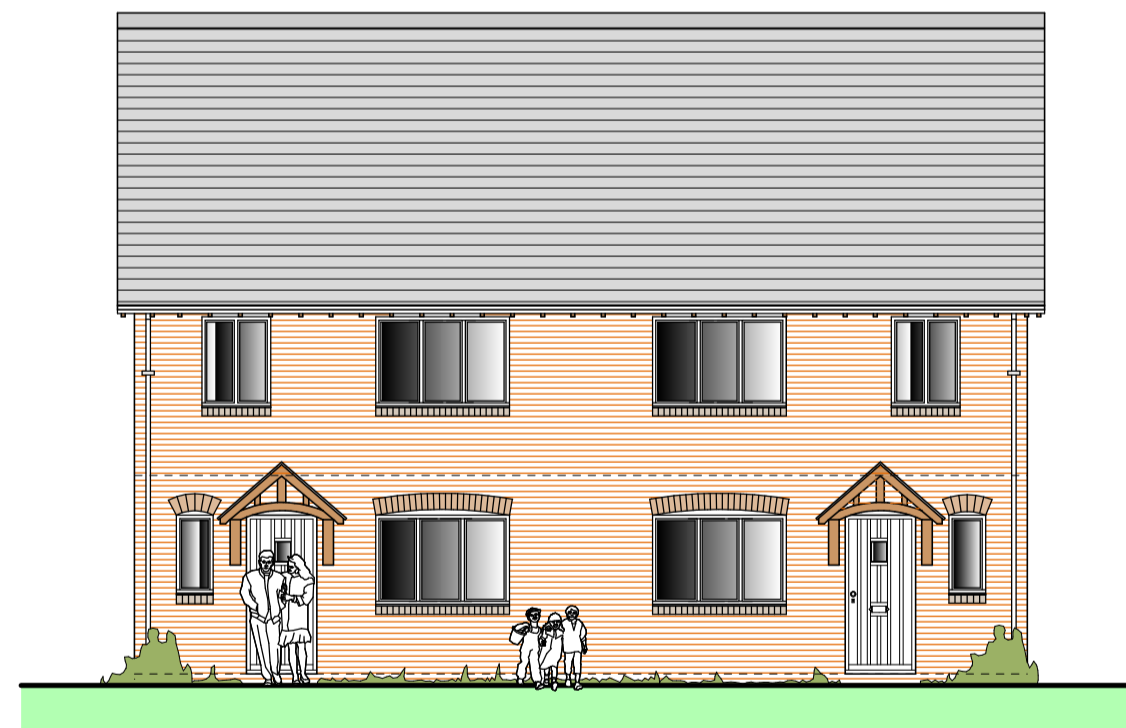


3 WEST ELEVATION 1:100



4 EAST ELEVATION 1:100

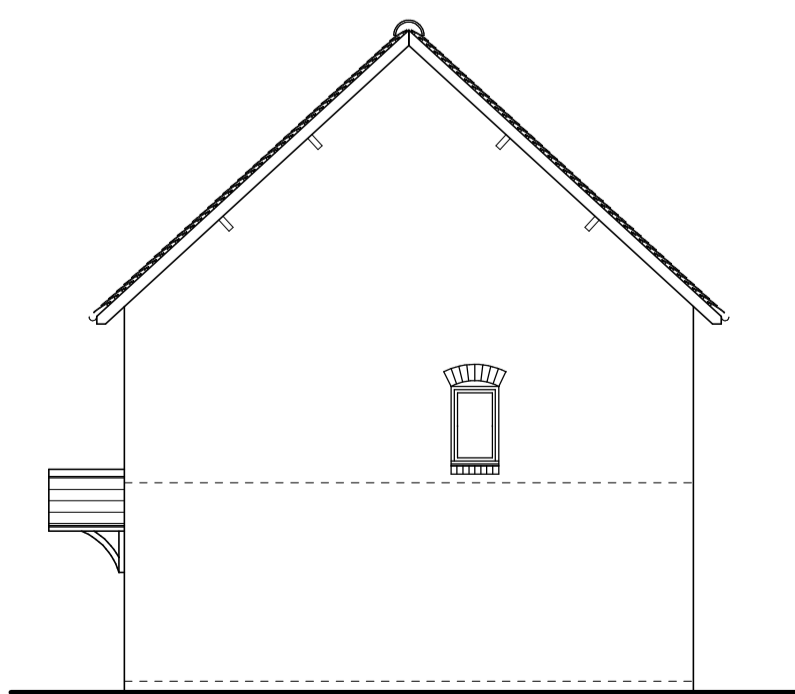

5 SOUTH ELEVATION 1:100

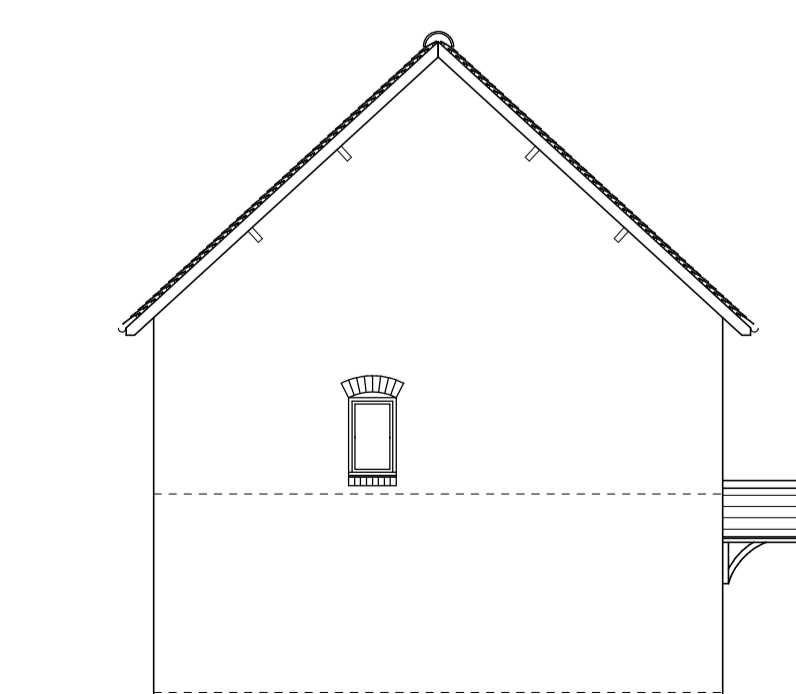

6 NORTH ELEVATION 1:100

75m<sup>2</sup> - 807 sq.ft

Rev	Date	Revisions	Date
Drawn by:	S.A.P OWEN	Date:	JUNE 2015

**HEWITT OWEN ASSOCIATES**  
 The Mansion House  
 21 Dodington  
 Whitchurch  
 Shropshire  
 SY13 1EA  
 Tel: (01948) 663004  
 e-mail enquiries@hewitt-owen.co.uk  
 © copyright  
 This drawing must not be reproduced without first obtaining written permission.

Client :  
 HAWK DEVELOPMENTS  
 Job Title :  
 PROPOSED REALIGNMENT OF THE A495 AND ENABLING DEVELOPMENT OF ADJACENT LAND AT :  
 BRONINGTON  
 WHITCHURCH  
 WREXHAM

Drawing Title :  
 TYPE D  
 PROPOSED PLANS AND ELEVATIONS

Dwg No : W12/2162/PA08	Scale : 1:50, 1:100 @ A1	Rev : .
---------------------------	--------------------------------	------------