



1 GROUND FLOOR PLAN 1 : 50

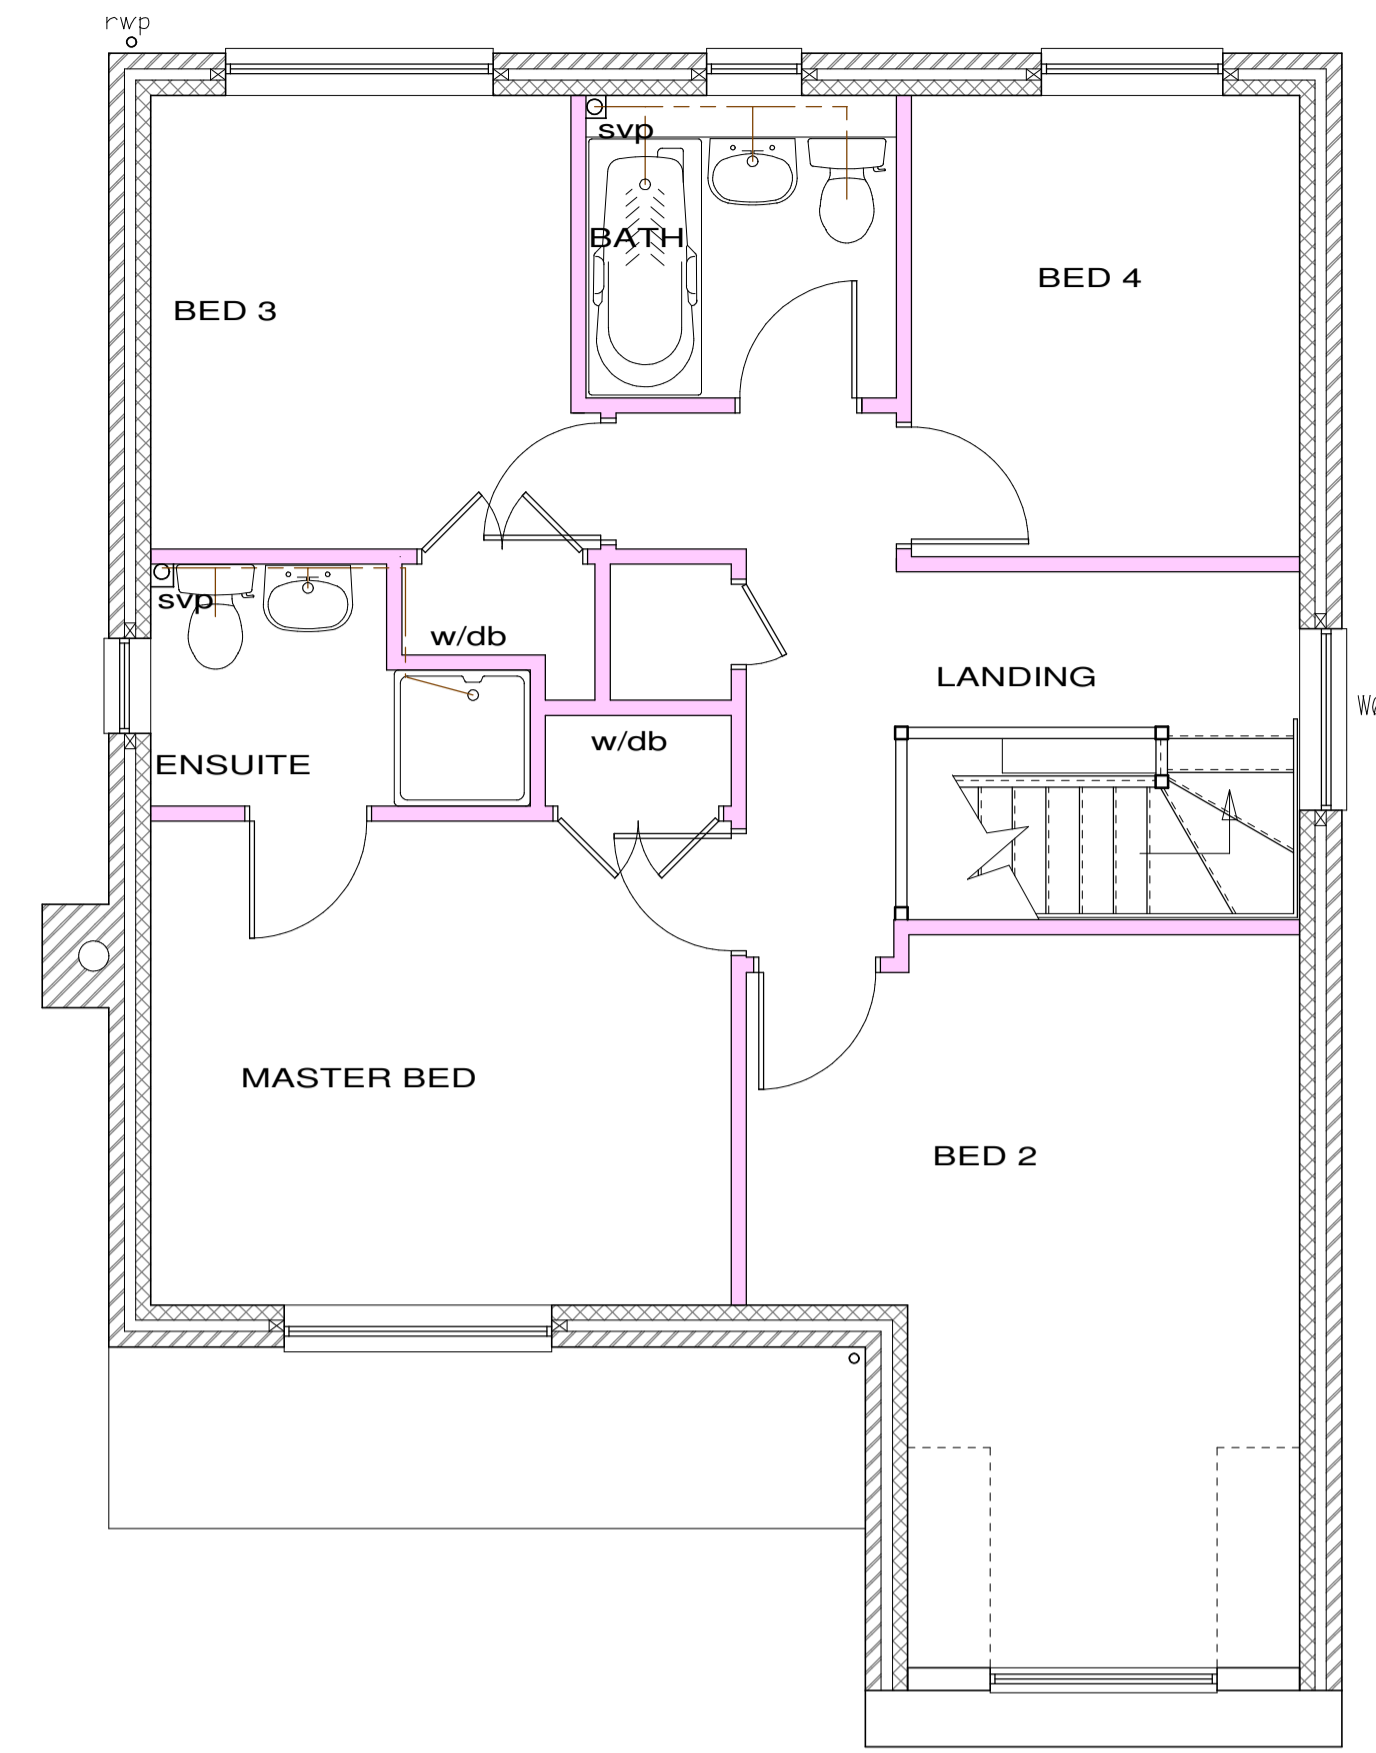


2 FIRST FLOOR PLAN 1 : 50

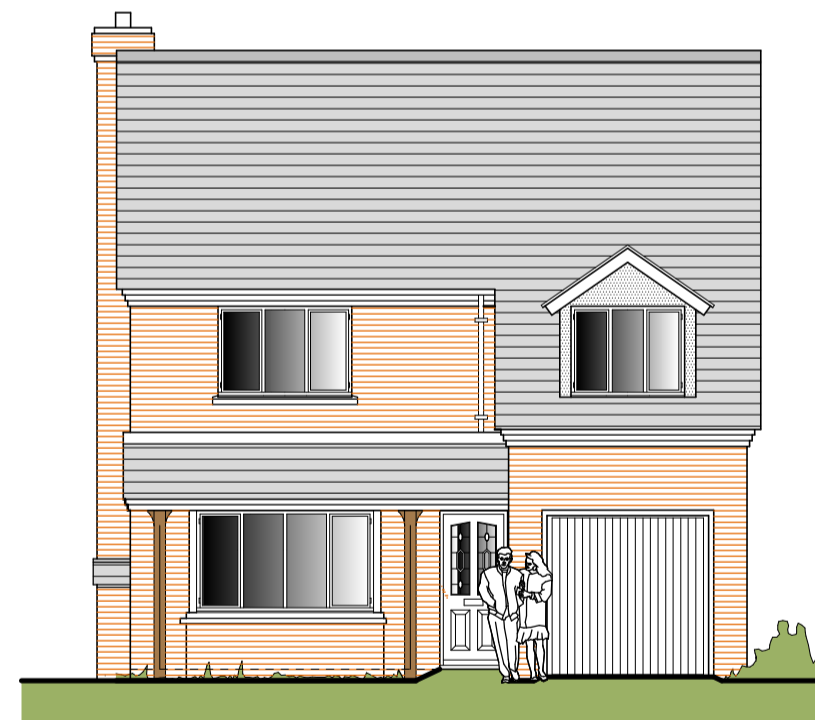

3 FRONT ELEVATION 1:100



4 REAR ELEVATION 1:100

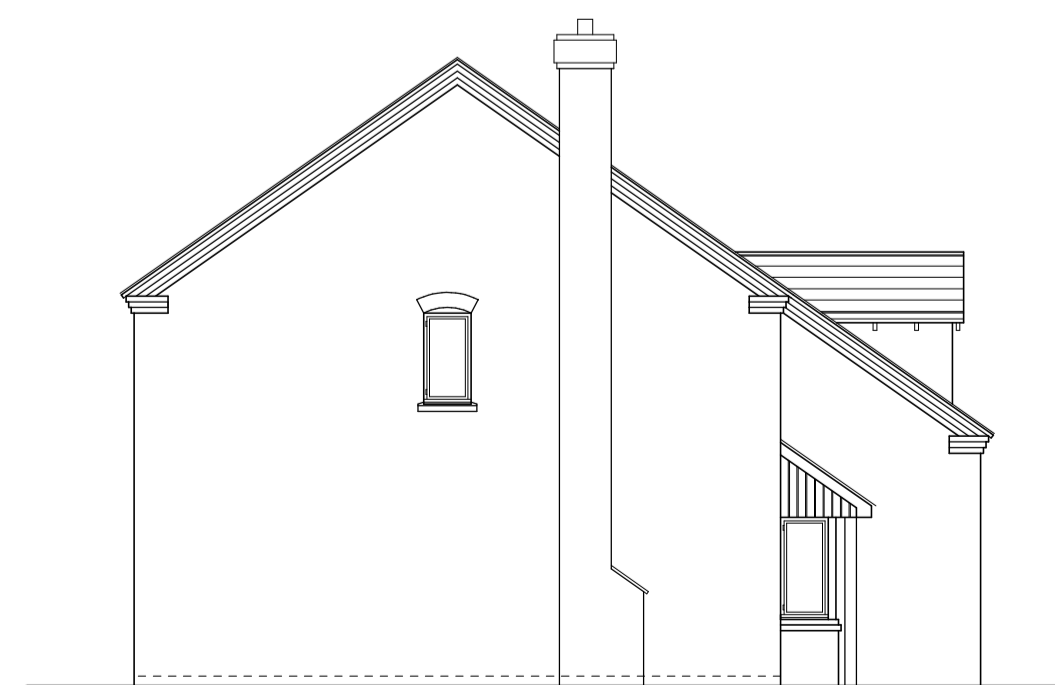

5 SIDE ELEVATION 1:100



6 SIDE ELEVATION 1:100

120 m<sup>2</sup> - 1290 sq.ft

NOTES:  
All drawings and specifications contained in this document are copyright to HEWITT OWEN ASSOCIATES. All dimensions must be checked on site and not scaled from the drawings. All discrepancies must be notified to the Agent immediately.

Rev	Date	Revisions
Drawn by:	Date:	
S.A.P. OWEN	JULY 2017	

**HEWITT OWEN ASSOCIATES**  
 The Mansion House  
 21 Dodington  
 Whitchurch  
 Shropshire  
 SY13 1EA  
 Tel: (01948) 663004  
 e-mail: enquiries@hewitt-owen.co.uk  
 © copyright  
 This drawing must not be reproduced without first obtaining written permission.

Client :  
HAWK DEVELOPMENTS  
 Job Title :  
PROPOSED REALIGNMENT OF THE A495 AND ENABLING DEVELOPMENT OF ADJACENT LAND AT :- BRONINGTON WHITCHURCH WREXHAM

Drawing Title :  
TYPE C  
PROPOSED PLANS AND ELEVATIONS

Dwg No : W12/2162/PA07	Scale : 1:50, 1:100 @ A1	Rev : .
---------------------------	--------------------------------	------------